



Lincoln University Digital Dissertation

Copyright Statement

The digital copy of this dissertation is protected by the Copyright Act 1994 (New Zealand).


This dissertation may be consulted by you, provided you comply with the provisions of the Act and the following conditions of use:

- you will use the copy only for the purposes of research or private study
- you will recognise the author's right to be identified as the author of the dissertation and due acknowledgement will be made to the author where appropriate
- you will obtain the author's permission before publishing any material from the dissertation.


LINCOLN UNIVERSITY LIBRARY
CANTERBURY, N.Z.

HALSWELL SECONDARY SCHOOL

J. R. HUDSON

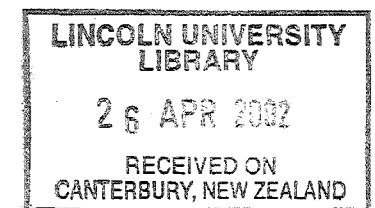

Submitted in part fulfillment of the
requirements for the Diploma in Landscape
Architecture from Lincoln College University
of Canterbury. 1979.

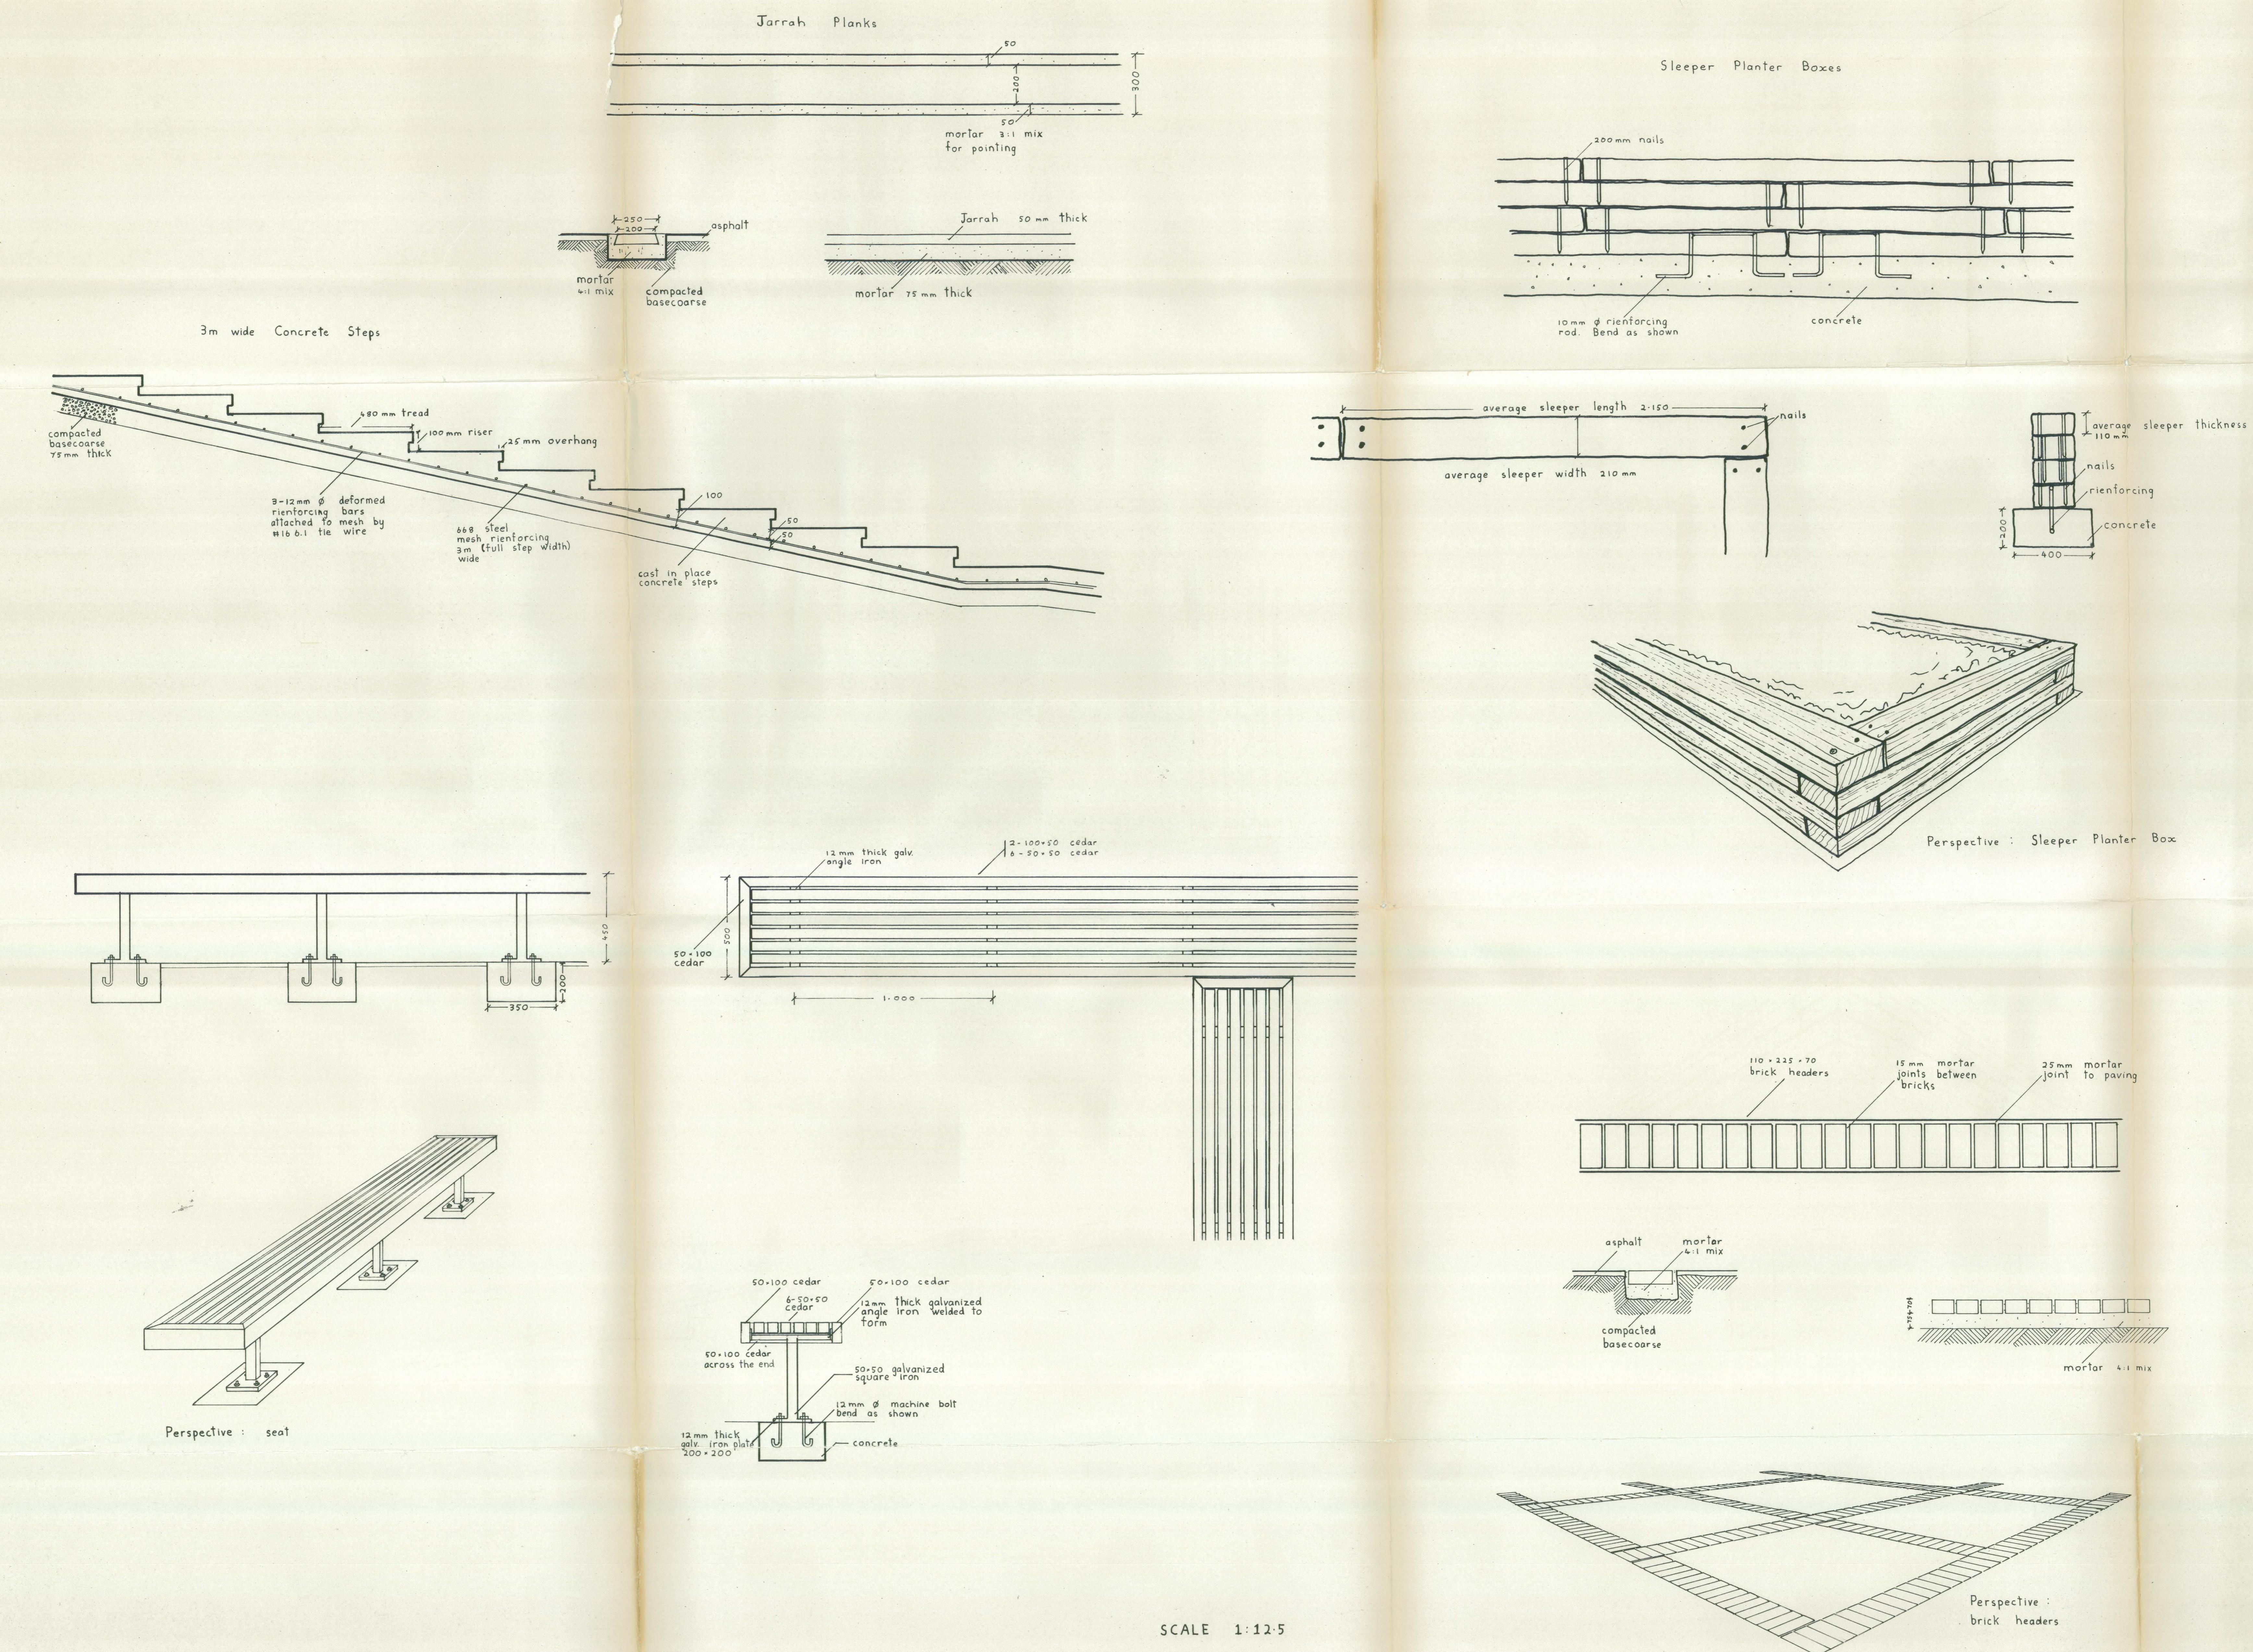


HALSWELL SECONDARY SCHOOL WORKING DRAWINGS

Submitted in part fulfillment of the requirements
for the Diploma in Landscape Architecture
from Lincoln College University of Canterbury
in 1979 by J.R.Hudson.


PLANTING CONCEPTS

- 1 Beside The Expressway
Buffer planting of mixed Conifer species.
- 2 Sports Fields
Groups of Eucalyptus delegatensis.
- 3 School Carpark And Entrance
Quercus palustris throughout the carpark and merged with Cedrus libani to mark the entrance.
- 4 Smaller Bicycle Park
Quercus palustris merging into Fraxinus ornus in courtyard 1.
- 5 Main Pedestrian Entrance
Quercus palustris as the theme, merging into Fraxinus raywoodii in courtyard 2.
- 6 Larger Bicycle Park And Nottingham Ave Entrance
Quercus palustris merging into Fraxinus excelsior 'Pendula' around the Nottingham Ave pedestrian /cyclist entrance.
- 7 Beside Nottingham Stream And The Lakes
Weeping theme continued with Salix babylonica.
- 8 Courtyard 1
Fraxinus ornus planting theme, with one Fraxinus excelsior.
- 9 Courtyard 2
Fraxinus raywoodii as the planting theme, merged with Fraxinus ornus into courtyards 1 and 3.
- 10 Courtyard 3
Fraxinus ornus as the planting theme, with one Fraxinus excelsior.
- 11 Outdoor Teaching Area
Mixed evergreen planting for all year privacy.
- 12 Community Courtyard
Fraxinus ornus as the planting theme.
- 13 Community Carpark
A theme of Fraxinus excelsior 'Pendula'

 


HALSWELL SECONDARY SCHOOL MASTER PLAN

Submitted in part fulfillment of the requirements
for the Diploma in Landscape Architecture
from Lincoln College University of Canterbury
in 1979 by J.R.Hudson.

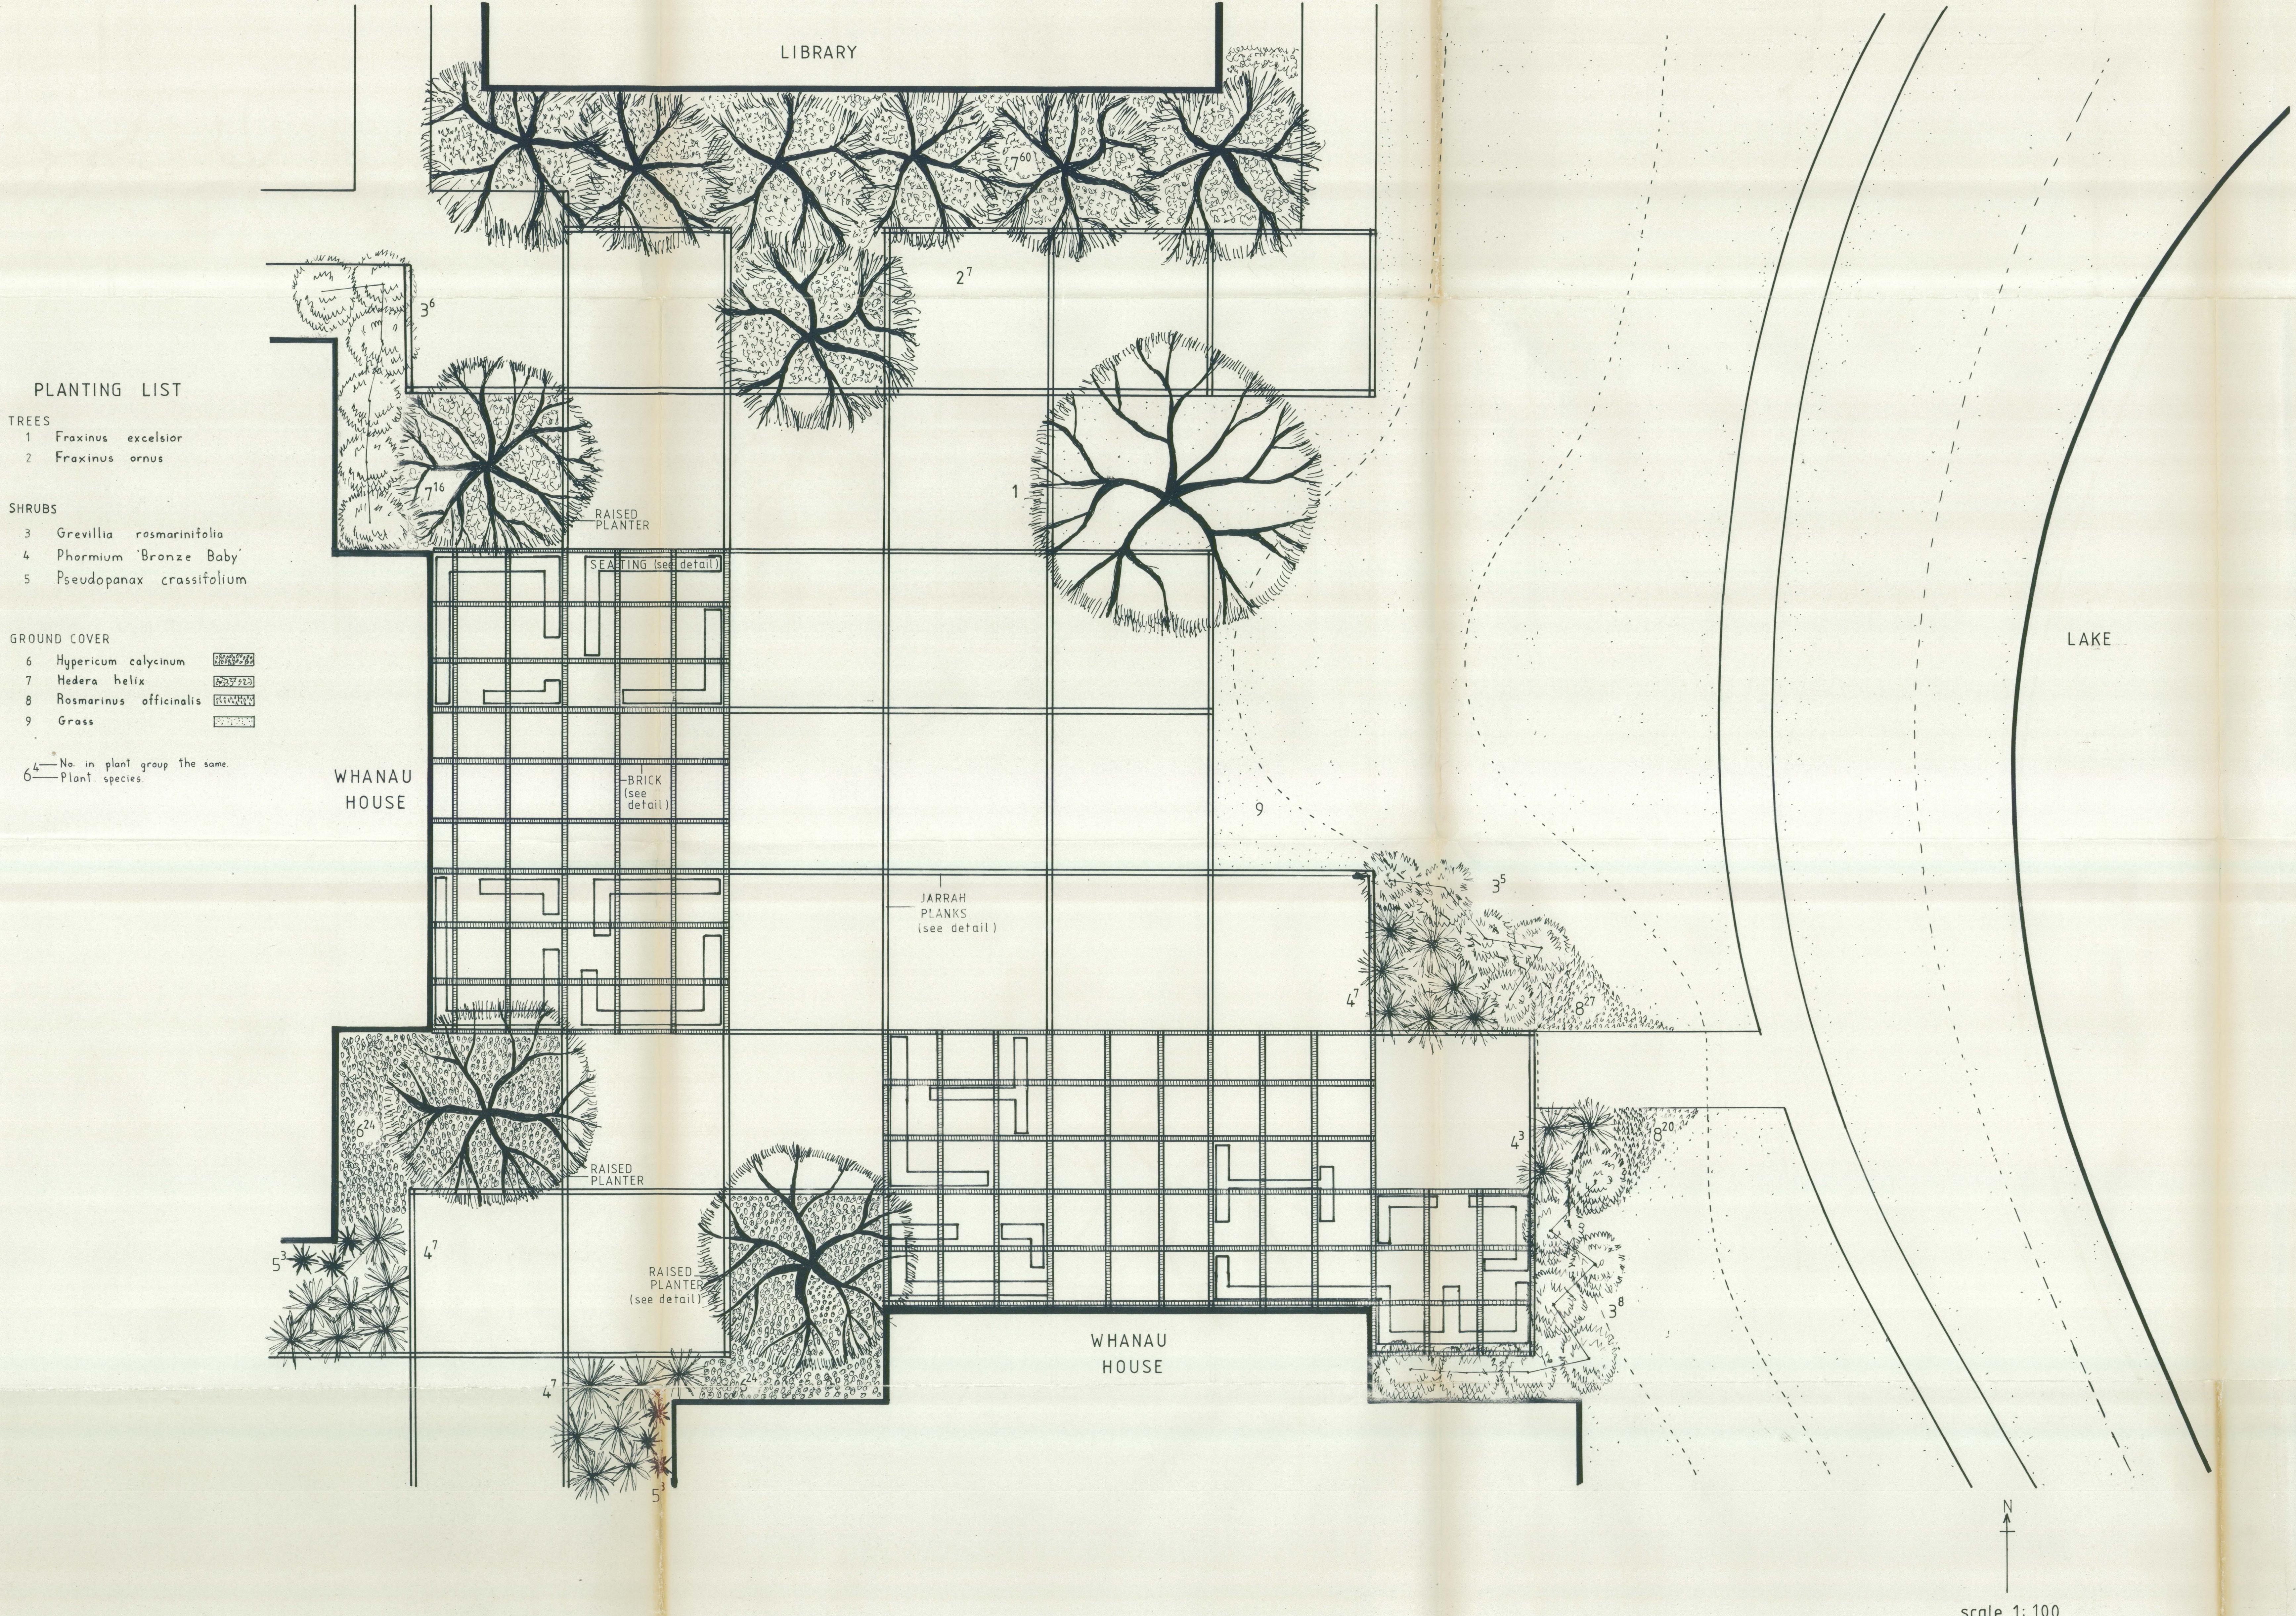

HALSWELL SECONDARY SCHOOL DETAIL PLAN

Submitted in part fulfillment of the requirements
for the Diploma in Landscape Architecture
from Lincoln College University of Canterbury
in 1979 by J.R.Hudson.

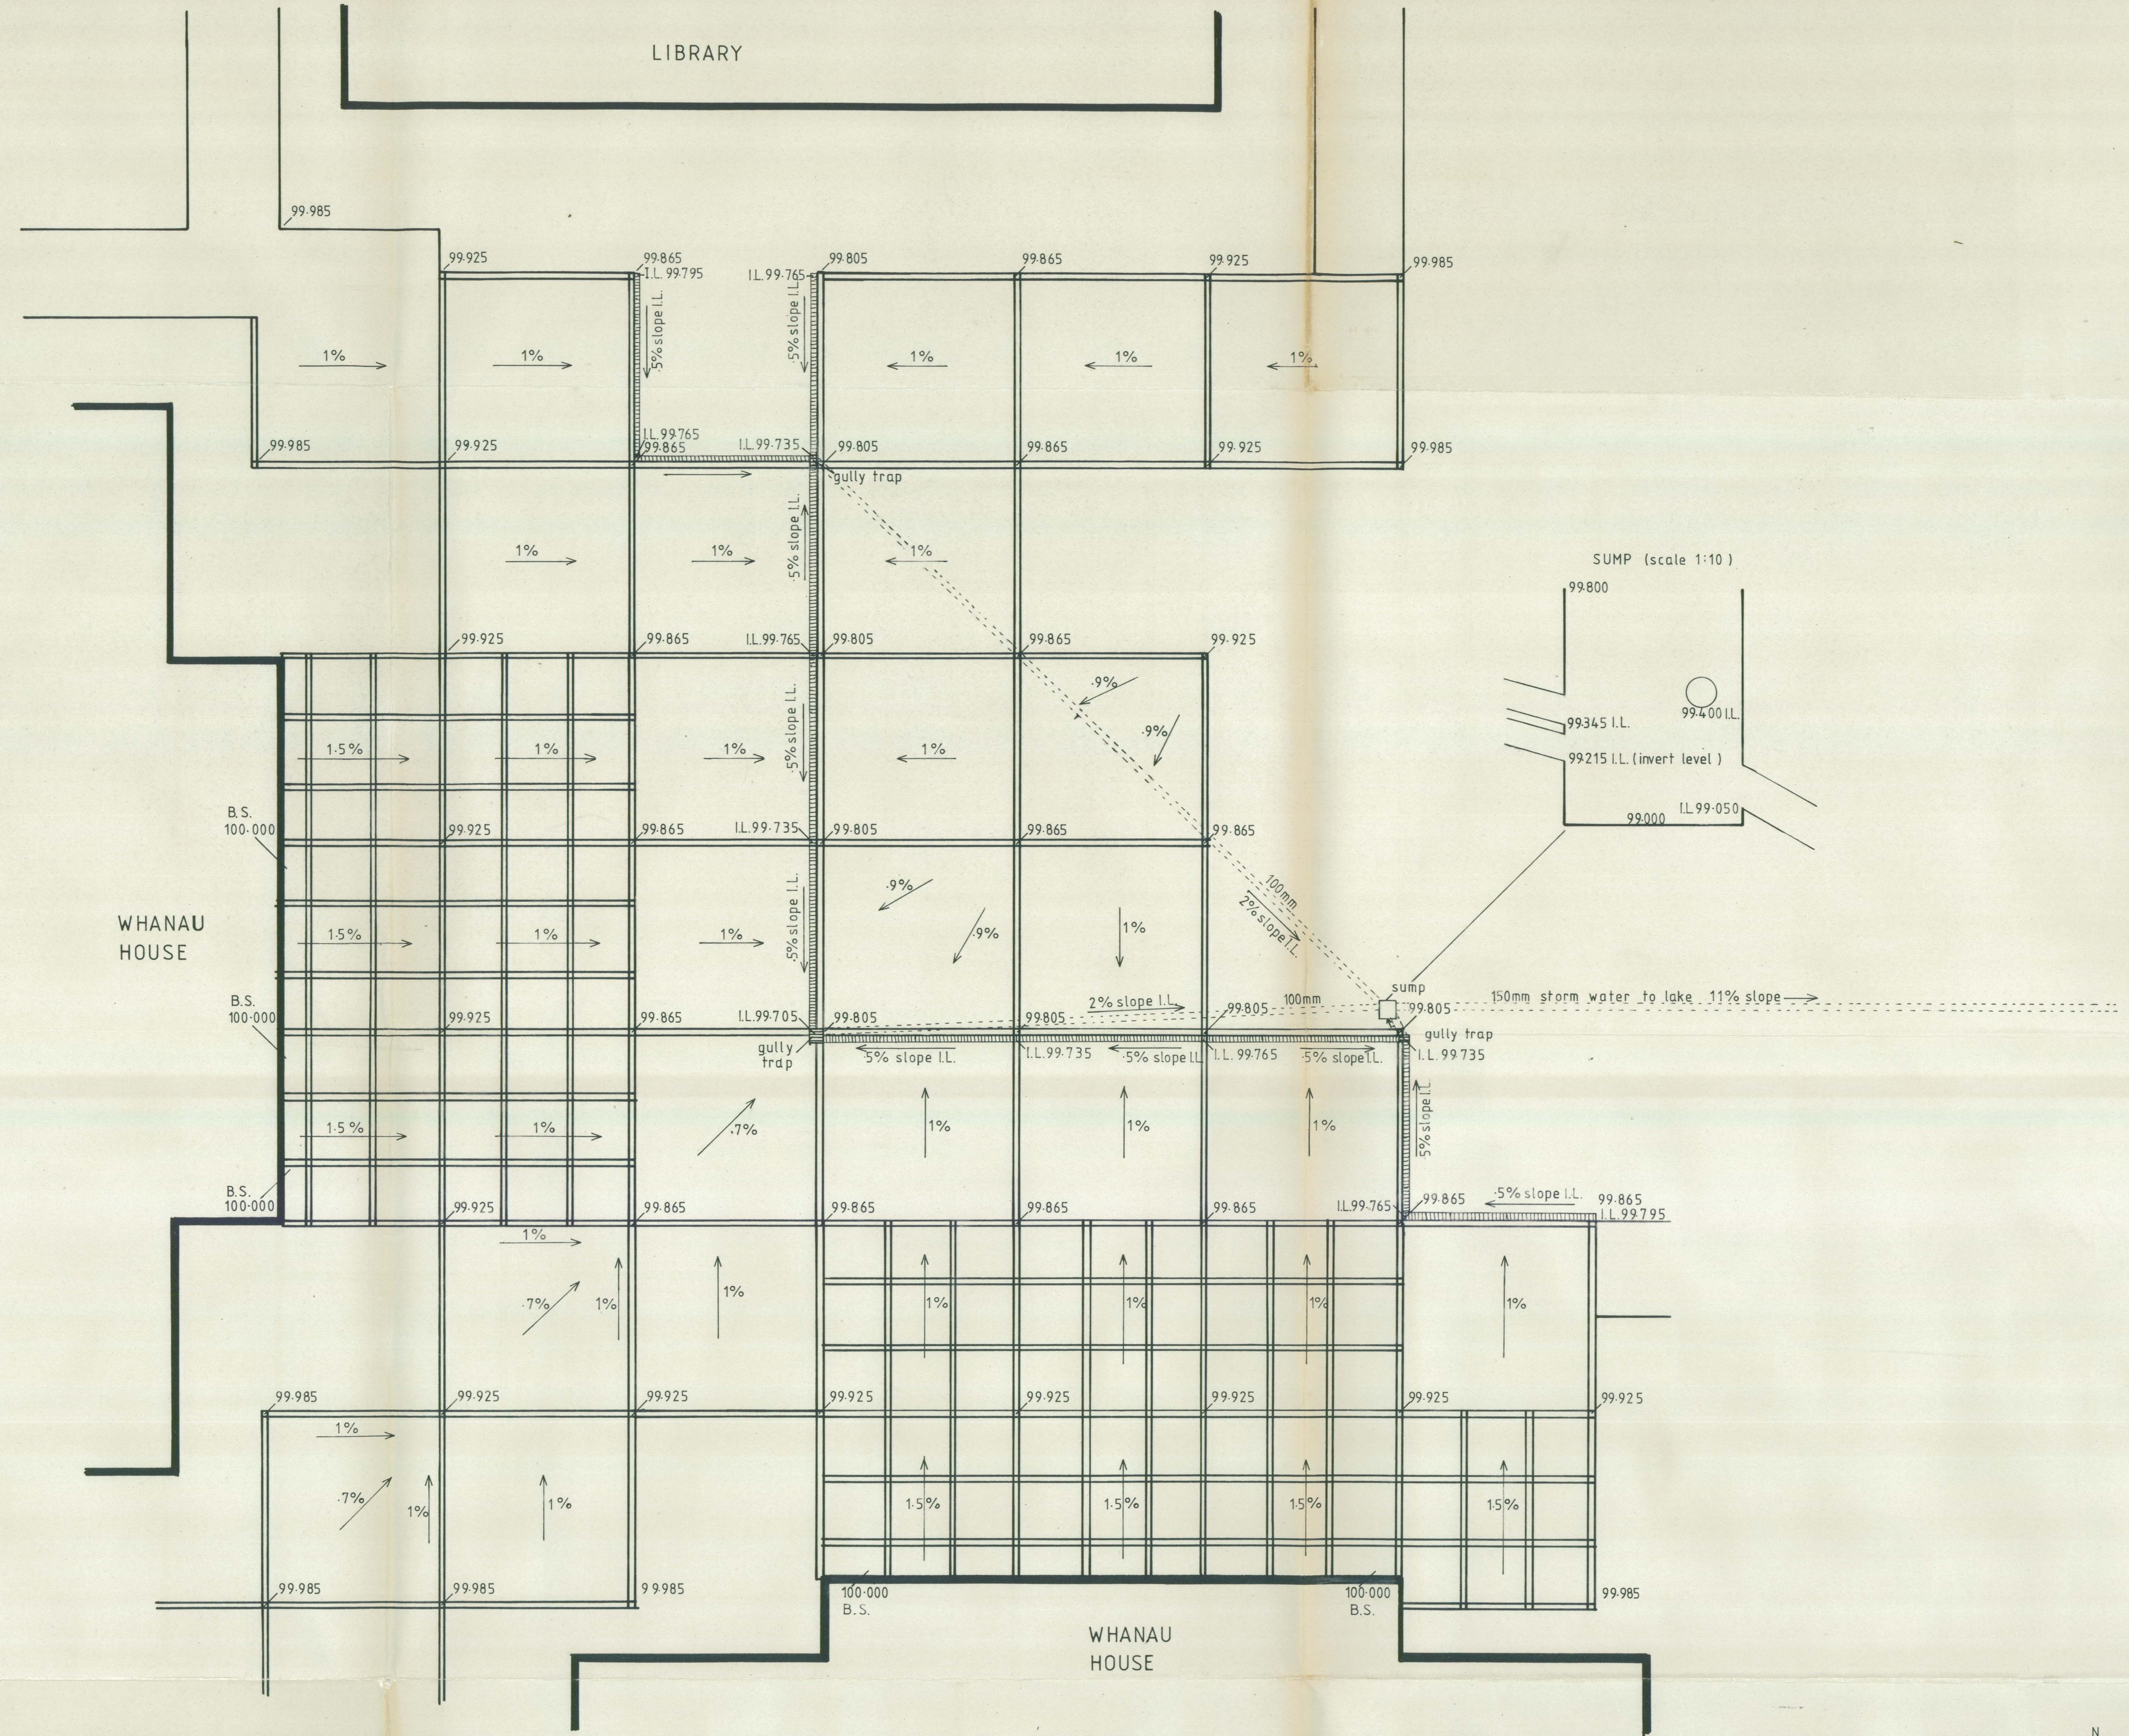

N ↑

SCALE 1:100

HALSWELL SECONDARY SCHOOL DRAINAGE PLAN

Submitted in part fulfillment of the requirements
for the Diploma in Landscape Architecture from
Lincoln College University of Canterbury in
1979 by J.R.Hudson.